




CLASA DE IMPORTANTA
CATEGORIA DE IMPORTANTA

S.C. ARHI DETAILS S.R.L.

Cluj-Napoca, str. Deva, nr. 1 - 7 www.adSStudio.ro
tel: 0745.662.775 email: adsstudioproiect@gmail.com

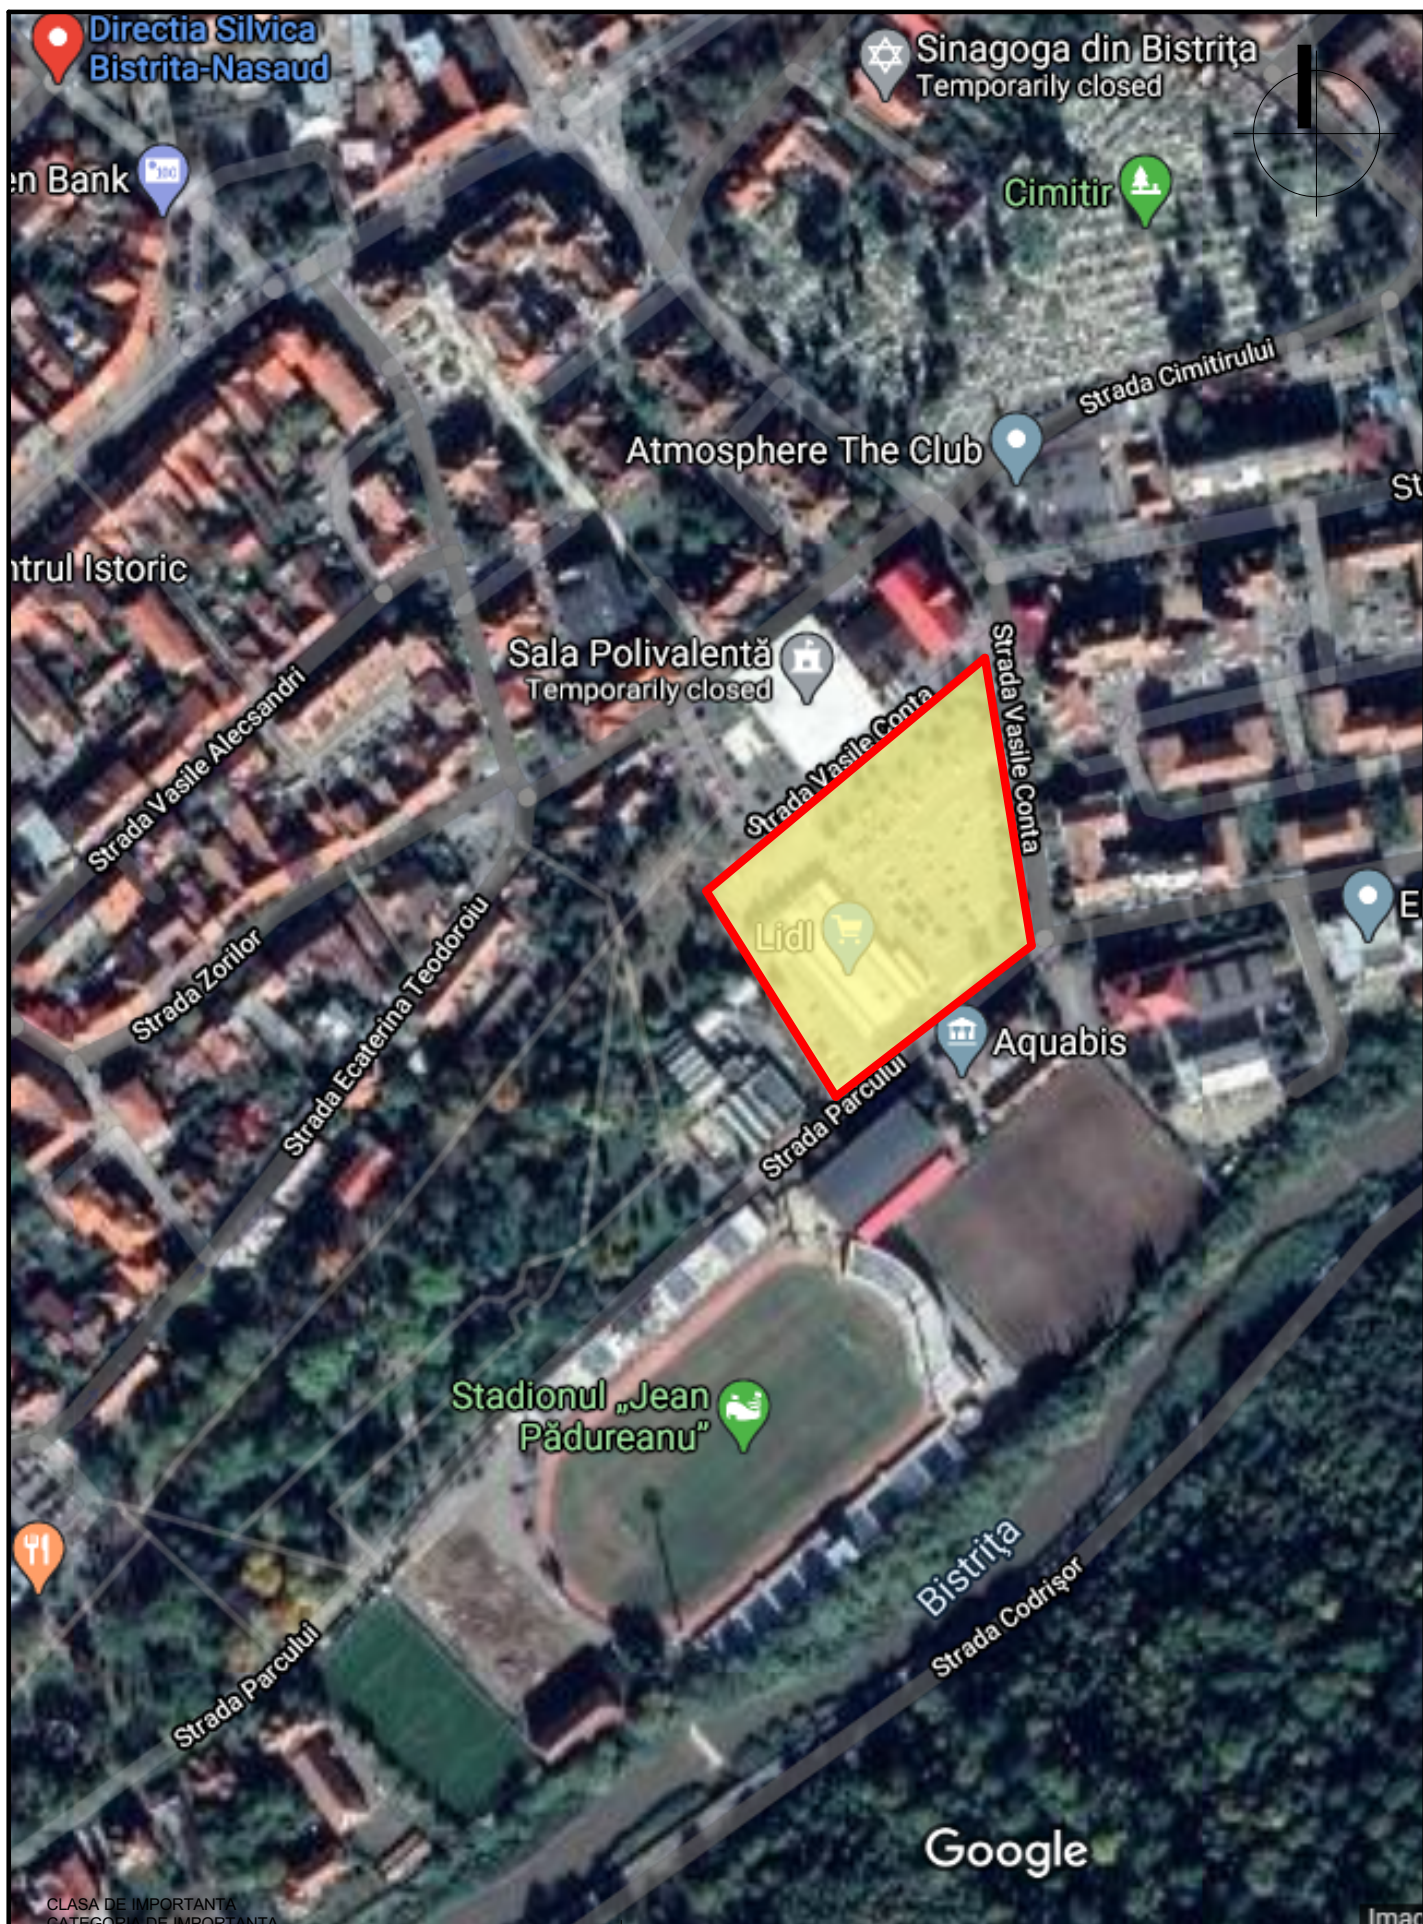

SPECIFICATIE	NUMELE	SEMNAURA	SCARA
SEF PROIECT	arh. Dan Stefan ADACE		1 : 2.000
PROIECTARE ARHITECTURA	arh. Dan Stefan ADACE		DATA
DESENAT	arh. Dan Stefan ADACE		03/2021

Beneficiar **LIDL IMOBILIARE ROMANIA MANAGEMENT SCS**

Proiect **DEMOLARE MAGAZIN EXISTENT, CONSTRUIRE MAGAZIN LIDL, IMPREJMUIRE PARTIALA PE LATURA SUD-VESTICA, AMENAJARE PARCARE, AMPLASARE PANOURI PUBLICITARE si ORGANIZARE SANTIER**
mun. BISTRITA, str. Vasile Conta, nr. 9, jud. Bistrita-Nasaud

PLAN DE INCADRARE IN ZONA

PROIECT NR: 01/2020
FAZA
P.U.D.
PLANSĂ NR: U 01