



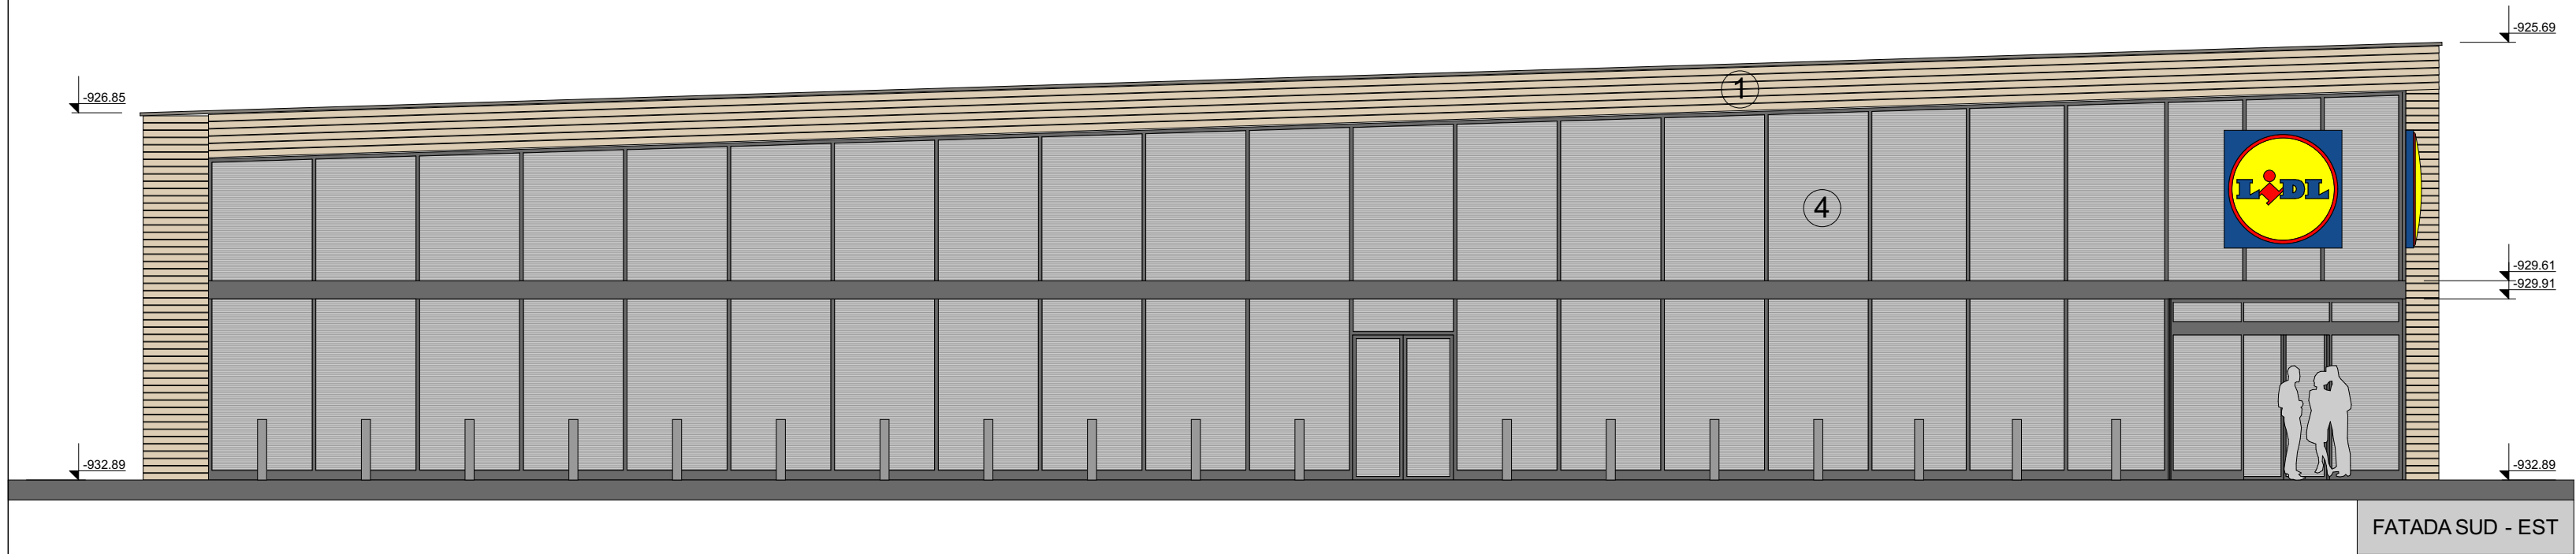

- LEGENDA:**
- 1 - Fatada ventilata lemn - culoare maro
 - 2 - Placaj caramida decorativa - culoare caramiziu
 - 3 - Tencuiala decorativa - culoare alb
 - 4 - Tamplarie aluminiu culoare gri cu geam termopan
 - 5 - Tamplarie aluminiu culoare gri
 - 6 - Usa aprovizionare aluminiu culoare gri
 - 7 - Tencuiala minerala culoare gri

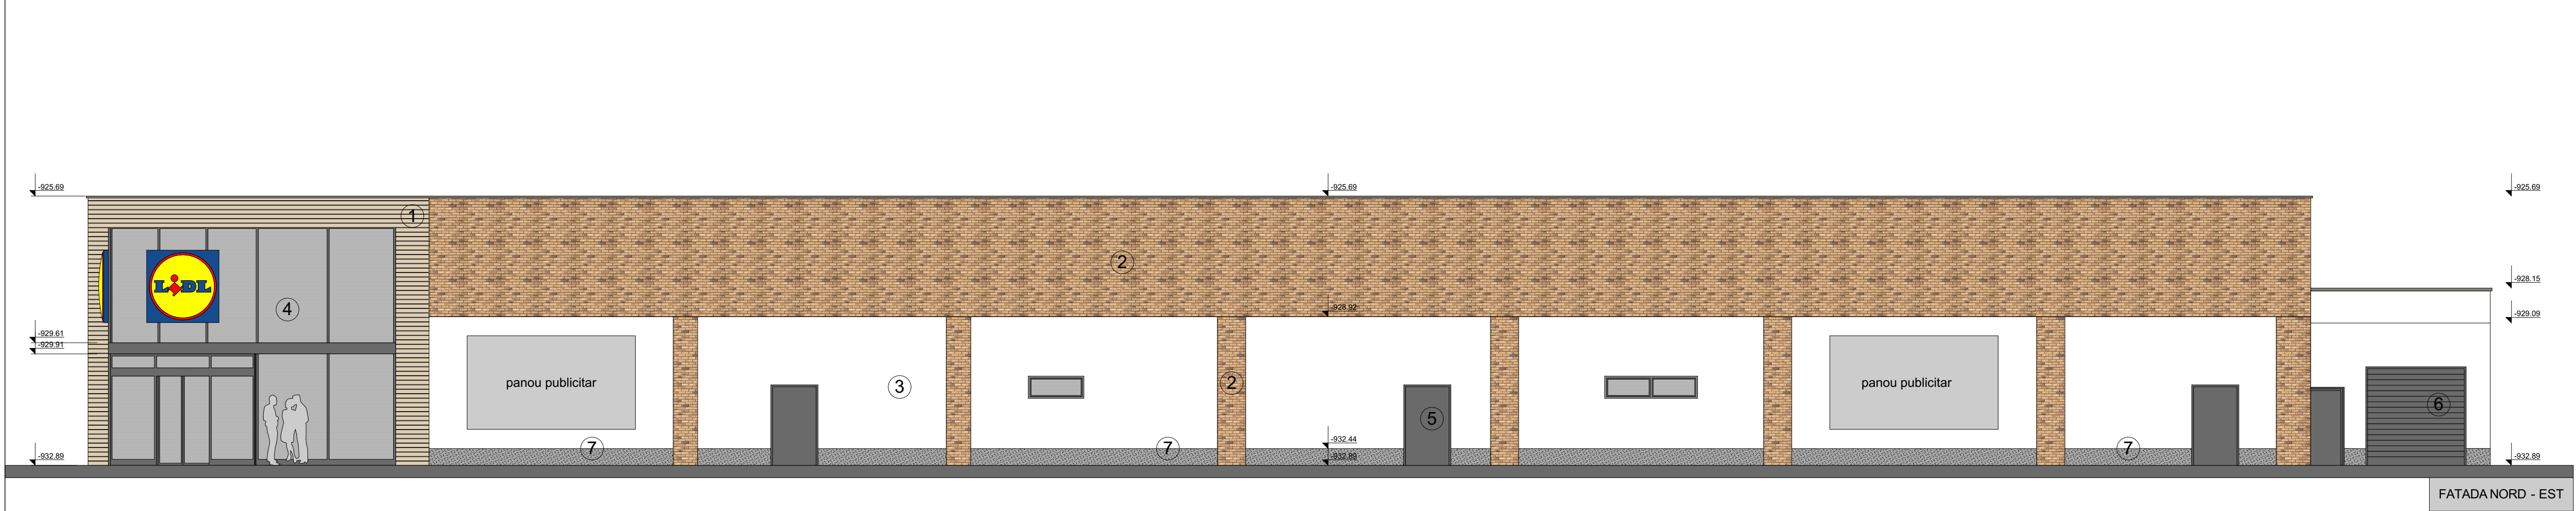

CLASA DE IMPORTANTA CATEGORIA DE IMPORTANTA			Beneficiar		PROIECT NR.: 01/2020
S.C. ARHI DETAILS S.R.L. Cluj-Napoca, str. Deva, nr. 1 - 7 www.adSStudio.ro tel: 0745.662.775 email: adsstudioproiect@gmail.com			LIDL IMOBILIARE ROMANIA MANAGEMENT SCS		
SPECIFICATIE	NUMELE	SEMNAURA	Proiect DEMOLARE MAGAZIN EXISTENT, CONSTRUIRE MAGAZIN LIDL, IMPREJUMUIRE PARTIALA PE LATURA SUD-VESTICA, AMENAJARE PARCARE, AMPLASARE PANOURI PUBLICITARE SI ORGANIZARE SANTIER mun. BISTRITA, str. Vasile Conta, nr. 9, jud. Bistrita-Nasaud		FAZA P.U.D.
SEF PROIECT	arh. Dan Stefan ADACE		SCARA 1 : 100	FATADE 1 situatie propusa	PLANSA NR.: U 07
PROIECTARE ARHITECTURA DESENAT	arh. Dan Ștefan ADACE arh. Dan Ștefan ADACE		DATA 09/2021		